



Scenic Pacifica  
Incorporated Nov. 22, 1957

---

## CITY OF PACIFICA

170 Santa Maria Avenue • Pacifica, California 94044-2506  
[www.cityofpacifica.org](http://www.cityofpacifica.org)

---

**MAYOR**  
Deirdre Martin

**MAYOR PRO TEM**  
Sue Beckmeyer

**COUNCIL**  
Sue Vaterlaus  
Mary Bier  
Mike O'Neill

### Palmetto Sidewalk Project

Starting June 29, 2020, the City's contractor, Golden Bay Construction, Inc., will begin the Palmetto Sidewalk Project. Barring any weather-related delays, work is expected to be completed by July 2020.

The Palmetto Sidewalk Project will install approximately 1,400 linear feet of new concrete sidewalk along Palmetto Avenue from Westline Drive to 100 Palmetto Avenue. The project will increase the safety and aesthetic value of the street and neighborhood.


Project activities will be confined to the existing City Right of Way. The project does not involve major grading or utility work. The project will remove soil, non-native vegetation and the existing asphalt curb within the Right of Way and replace with new concrete sidewalk, curb and gutter.

The City has deemed this as an essential construction project as defined by the San Mateo County Shelter In Place Order as it is a public works infrastructure safety project.

The City appreciates everyone's patience and cooperation due to any inconveniences caused by the construction activities as we strive to improve the City's pedestrian facilities. Please contact the Public Works Department at (650) 738-3767 if you have any questions or comments or e-mail [engineering@ci.pacificaca.us](mailto:engineering@ci.pacificaca.us) if you have any questions or comments.

Updated project information will also be posted on the City's website at [www.cityofpacificaca.org](http://www.cityofpacificaca.org).

PALMETTO SIDEWALK PROJECT

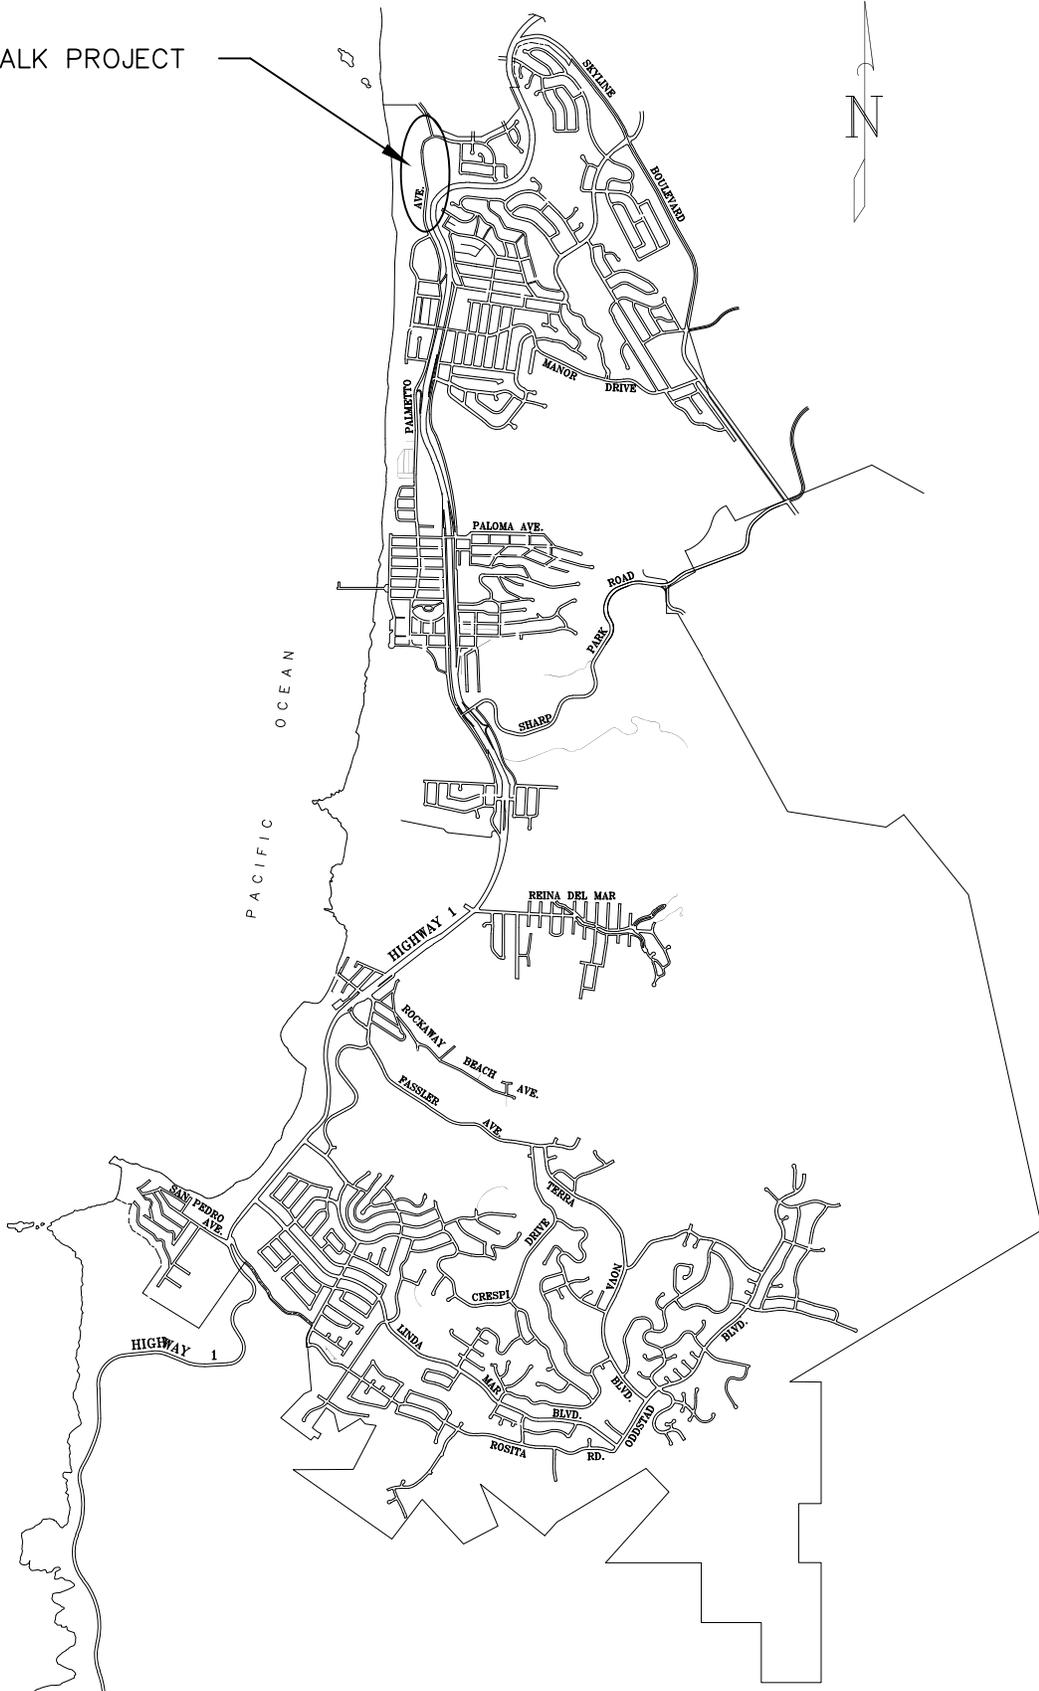

**CITY OF PACIFICA**

PUBLIC WORKS / ENGINEERING DIVISION


DESIGNED BY: RDD 6-25-18  
 DRAWN BY: RDD 6-25-18  
 CHK'D BY:  
 APPROVED BY:

REV.	DATE	DESCRIPTION	BY
REVISIONS			

**PALMETTO  
 SIDEWALK  
 PROJECT**


**LOCATION MAP**

SCALE:  
 PLAN NO.

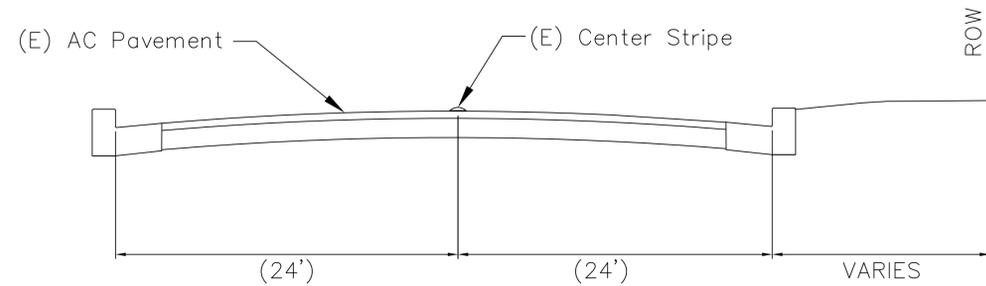


**EXISTING SECTION A-A**

SCALE: NTS

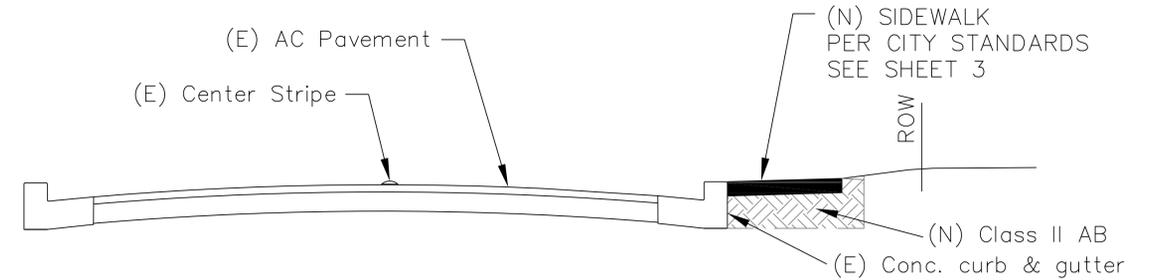


**PROPOSED SECTION A-A**

SCALE: NTS

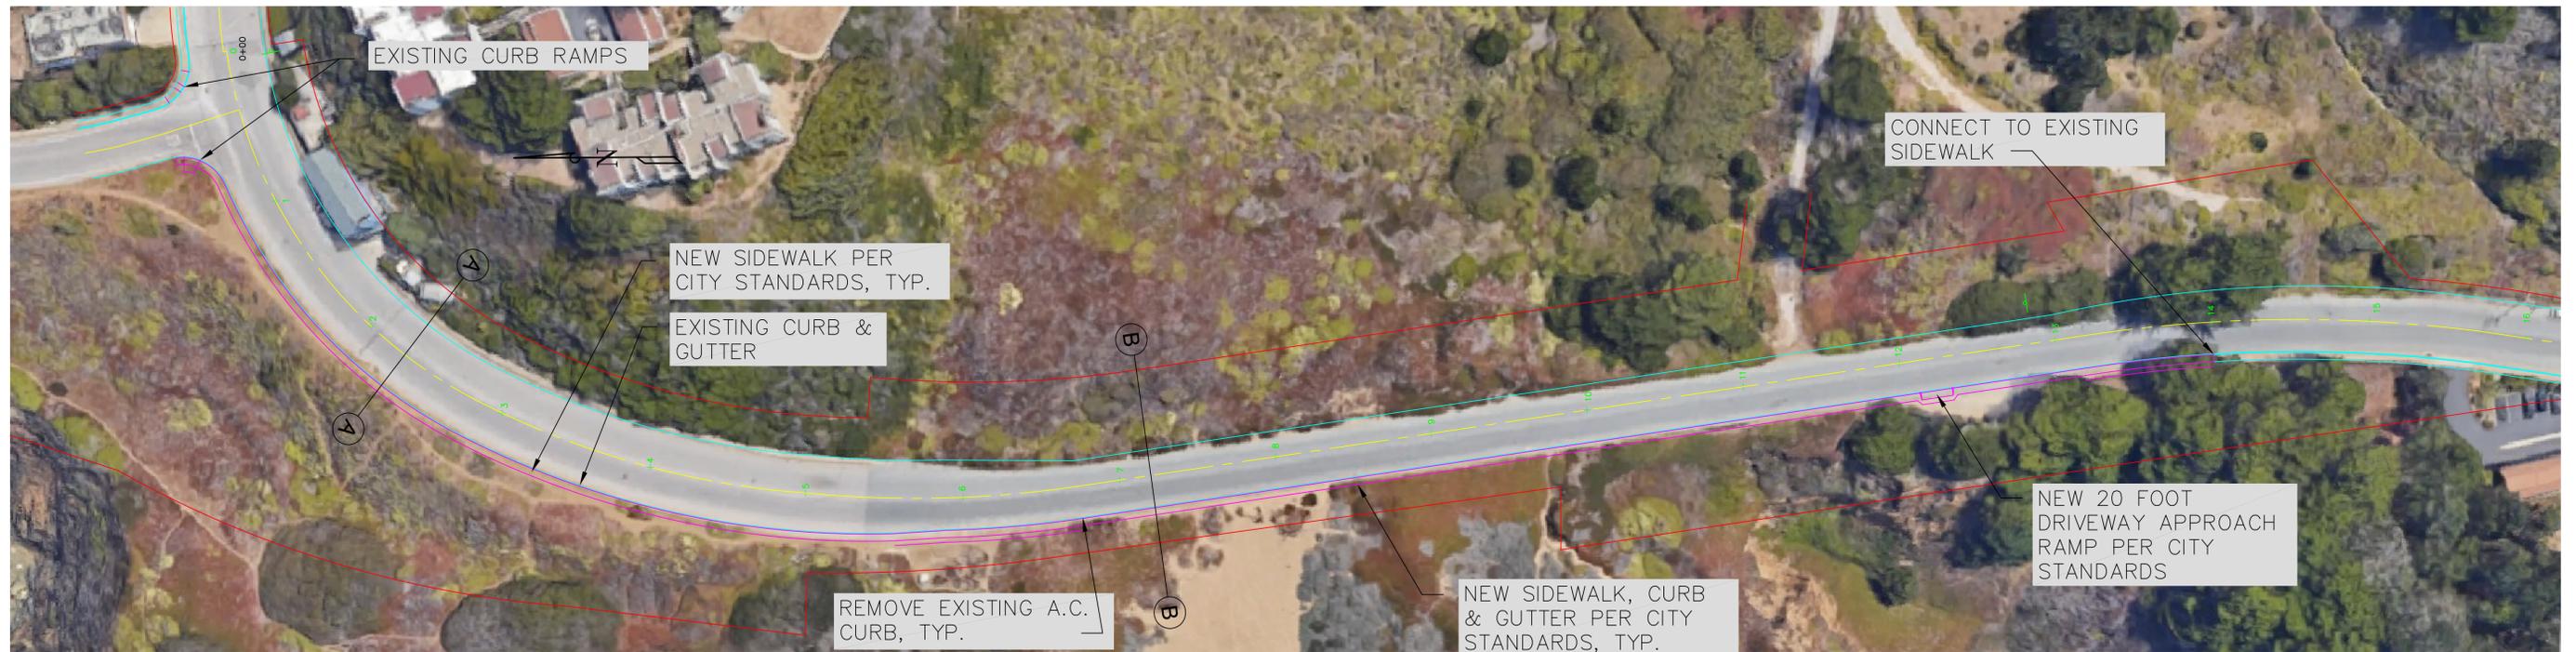


**PALMETTO SIDEWALK SITE PLAN**

SCALE: 1" = 50'-0"

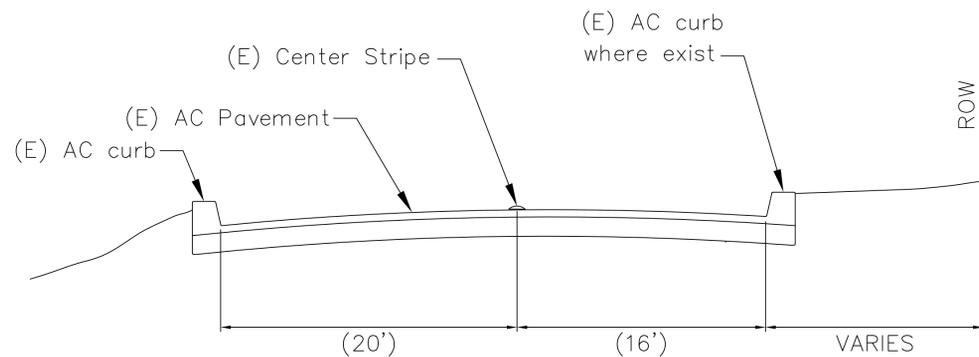

**EXISTING SECTION B-B**

SCALE: NTS

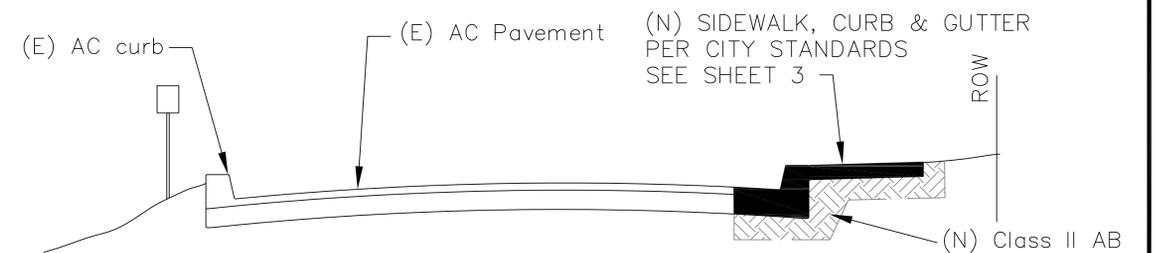

**PROPOSED SECTION B-B**

SCALE: NTS

DATE ISSUED: 3-2-2020  
SCALE: AS SHOWN  
DRAWN BY: RDD  
DESIGNED BY: RDD  
CHECKED BY: RDD

APPROVED BY:  
SAM BAUTISTA, P.E.  
CITY ENGINEER

DATE  
R.C.E. NO.:  
EXPIRES:

NO.	DATE	REVISION	BY



**CITY OF PACIFICA**

DEPARTMENT OF PUBLIC WORKS  
170 SANTA MARIA BOULEVARD  
PACIFICA CALIFORNIA 94044

**PALMETTO SIDEWALK PROJECT**

**SITE PLAN**

SHEET **2**

OF **4** SHEETS