




A SECTION A

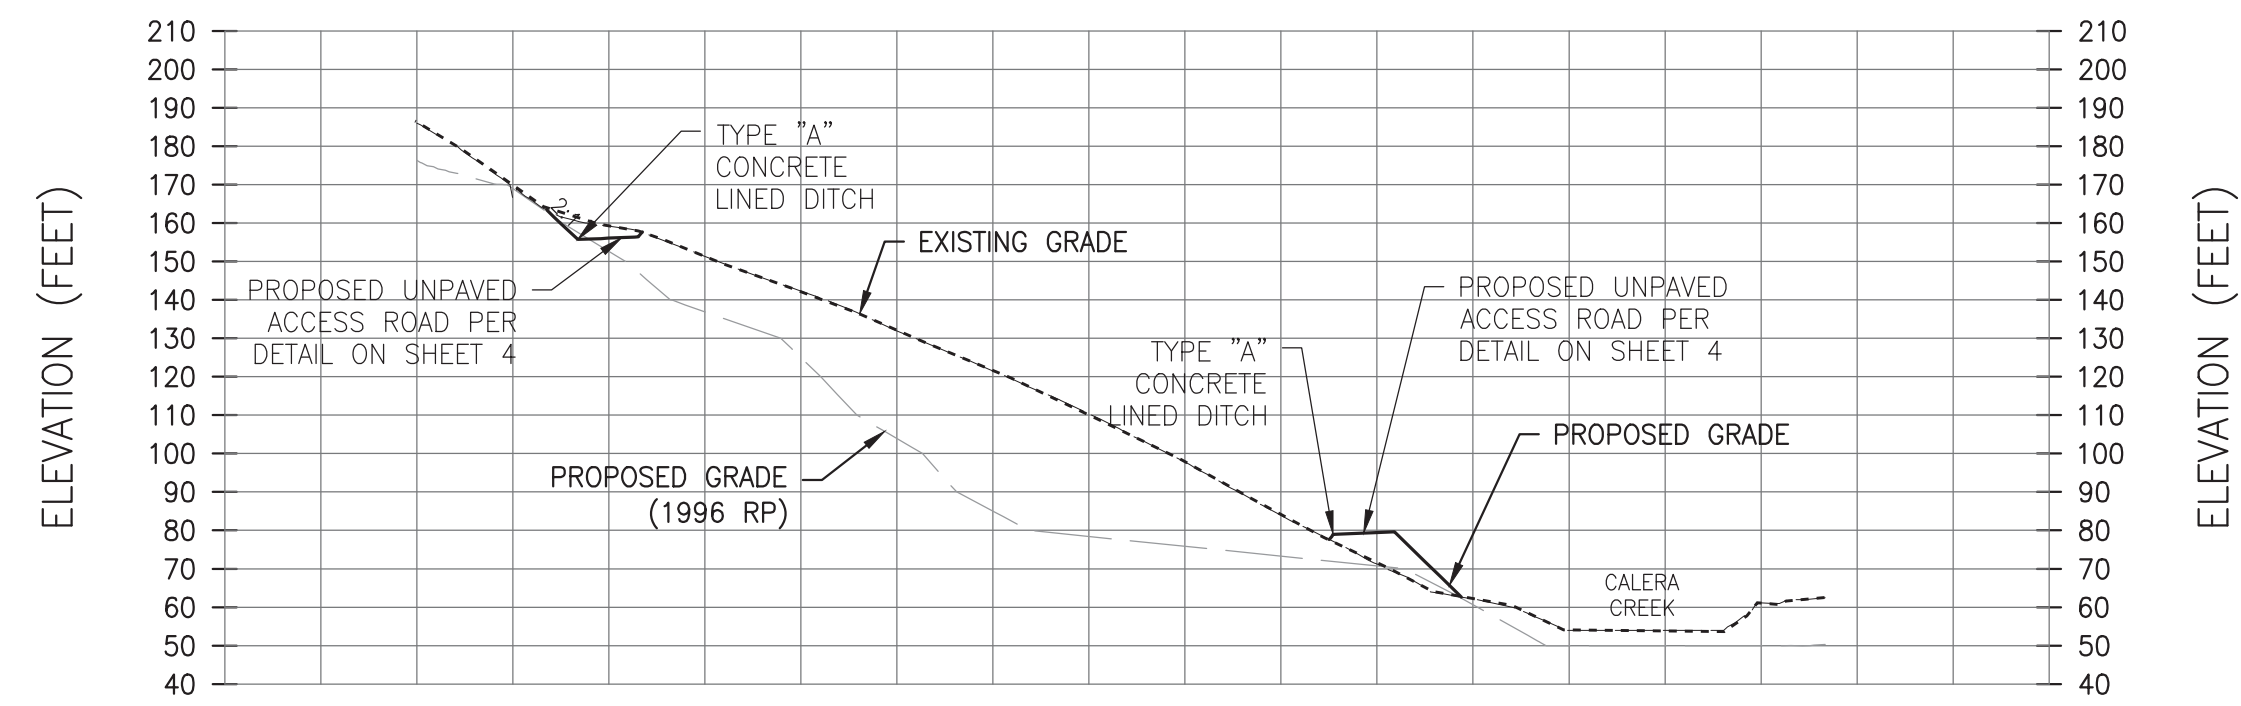


B SECTION B

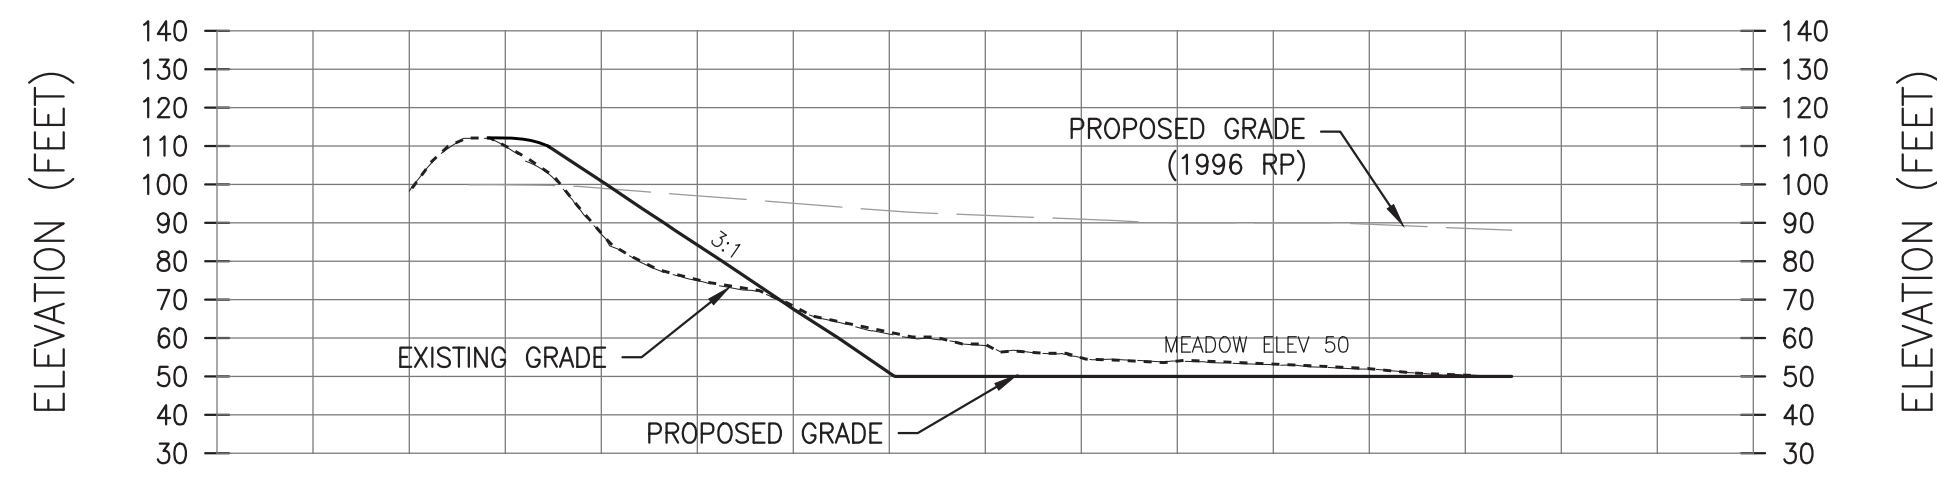


C SECTION C

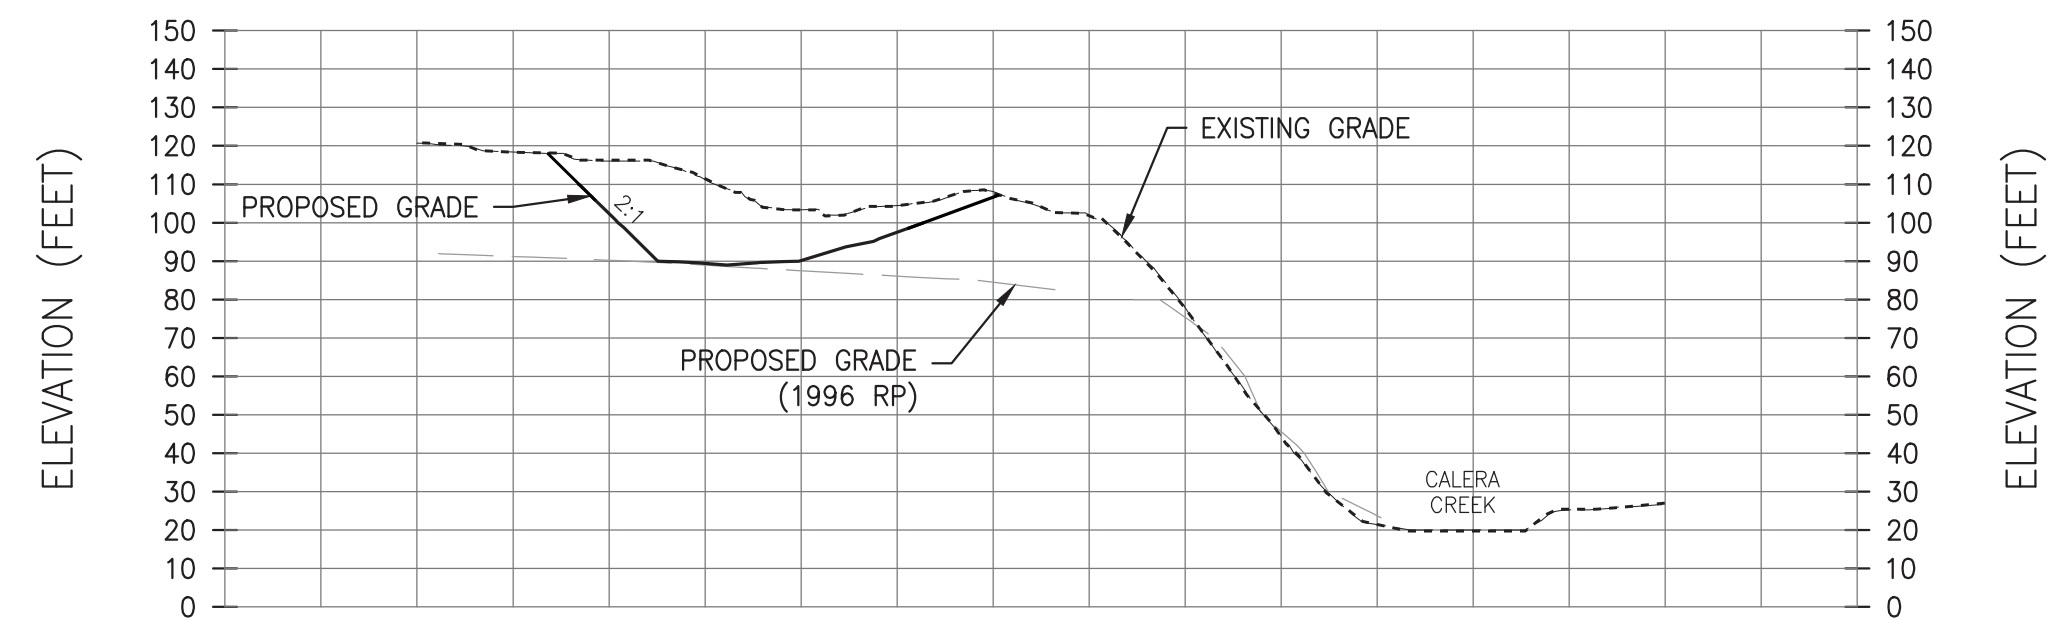


D SECTION D

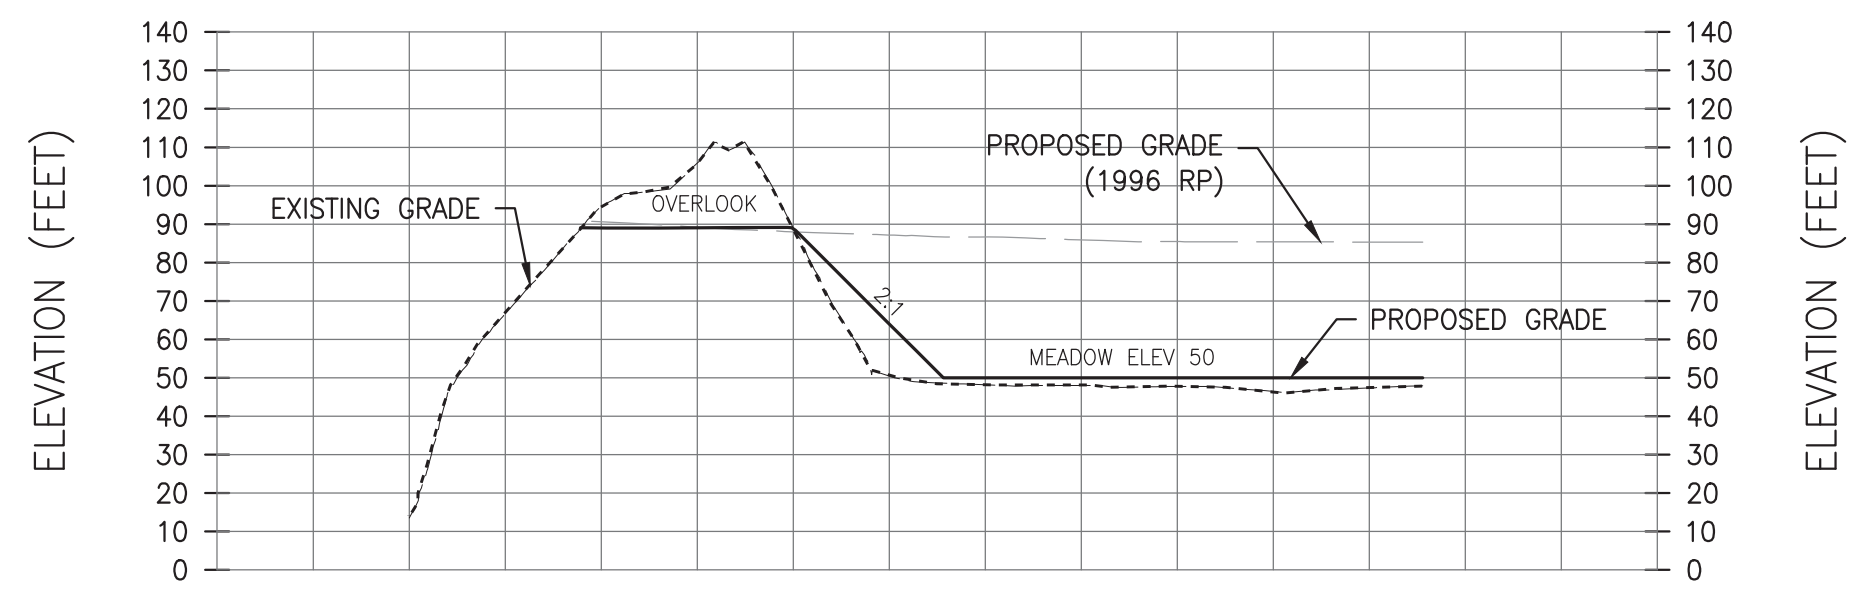

E SECTION E

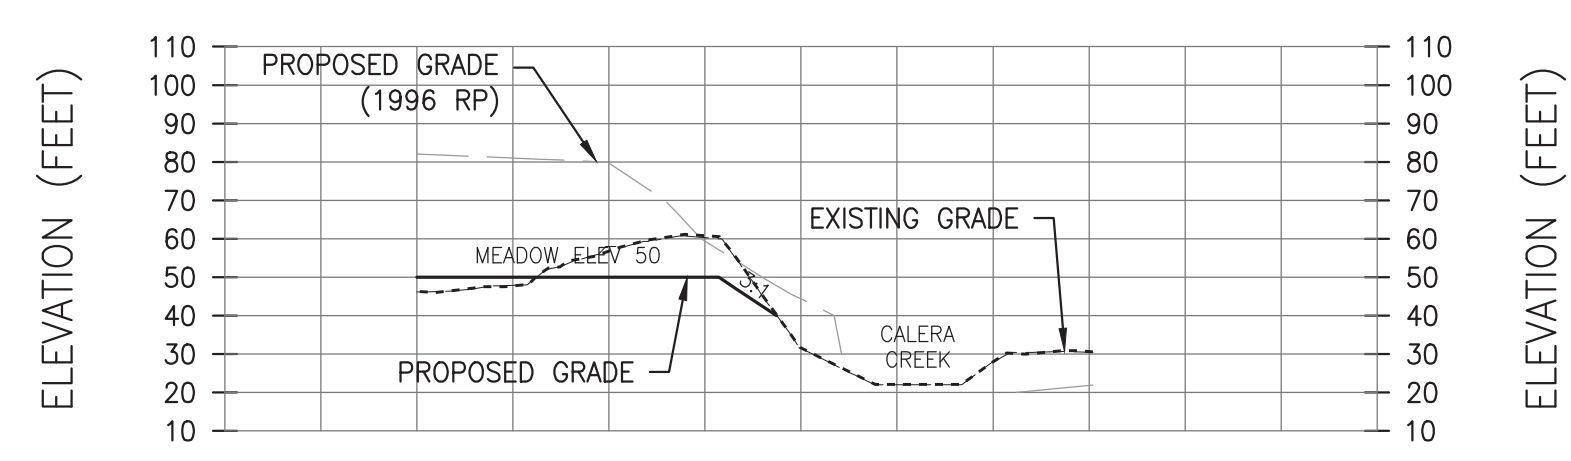

F SECTION F

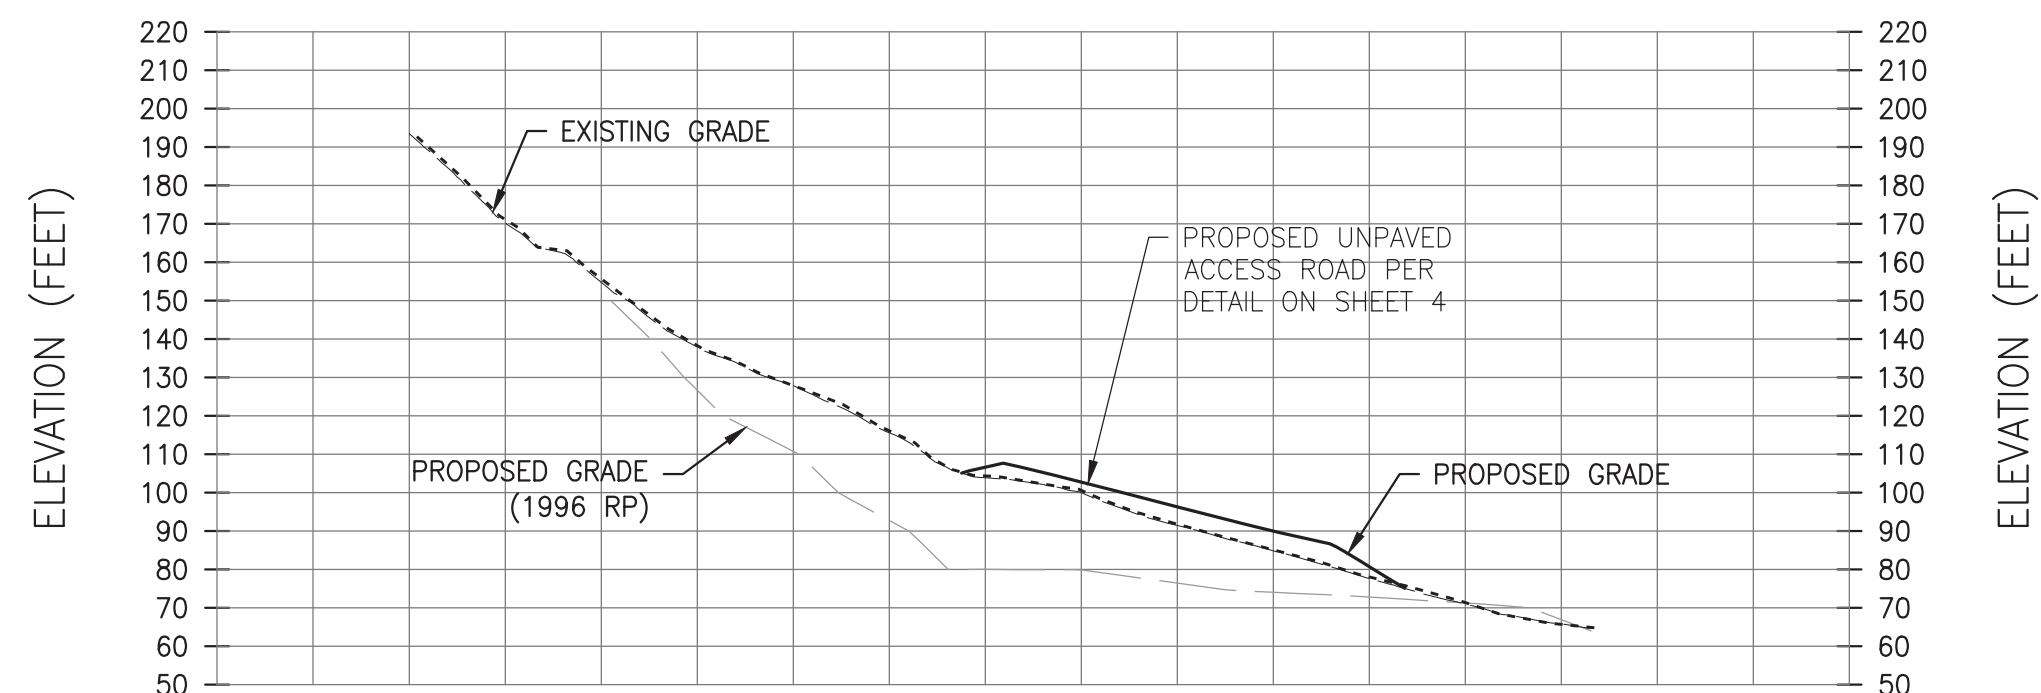

G SECTION G

PROFILE SCALES:
 VERTICAL: 1"=50'
 HORIZONTAL: 1"=100'

RICK ENGINEERING COMPANY
 711 TANK FARM ROAD - SUITE 110
 SAN LUIS OBISPO, CA 93401
 805.544.0707
 (FAX) 805.544.2052

ROCKAWAY QUARRY RECLAMATION PLAN
 SECTIONS

DRAWN BY: BWC
 CHECKED BY: MRW
 DATE: 1/22/2016
 SHEET 3 OF 6

J- 17405A